



REVISIONS	BY

SOUTH ELEVATION  
SCALE 1/4" = 1'0"

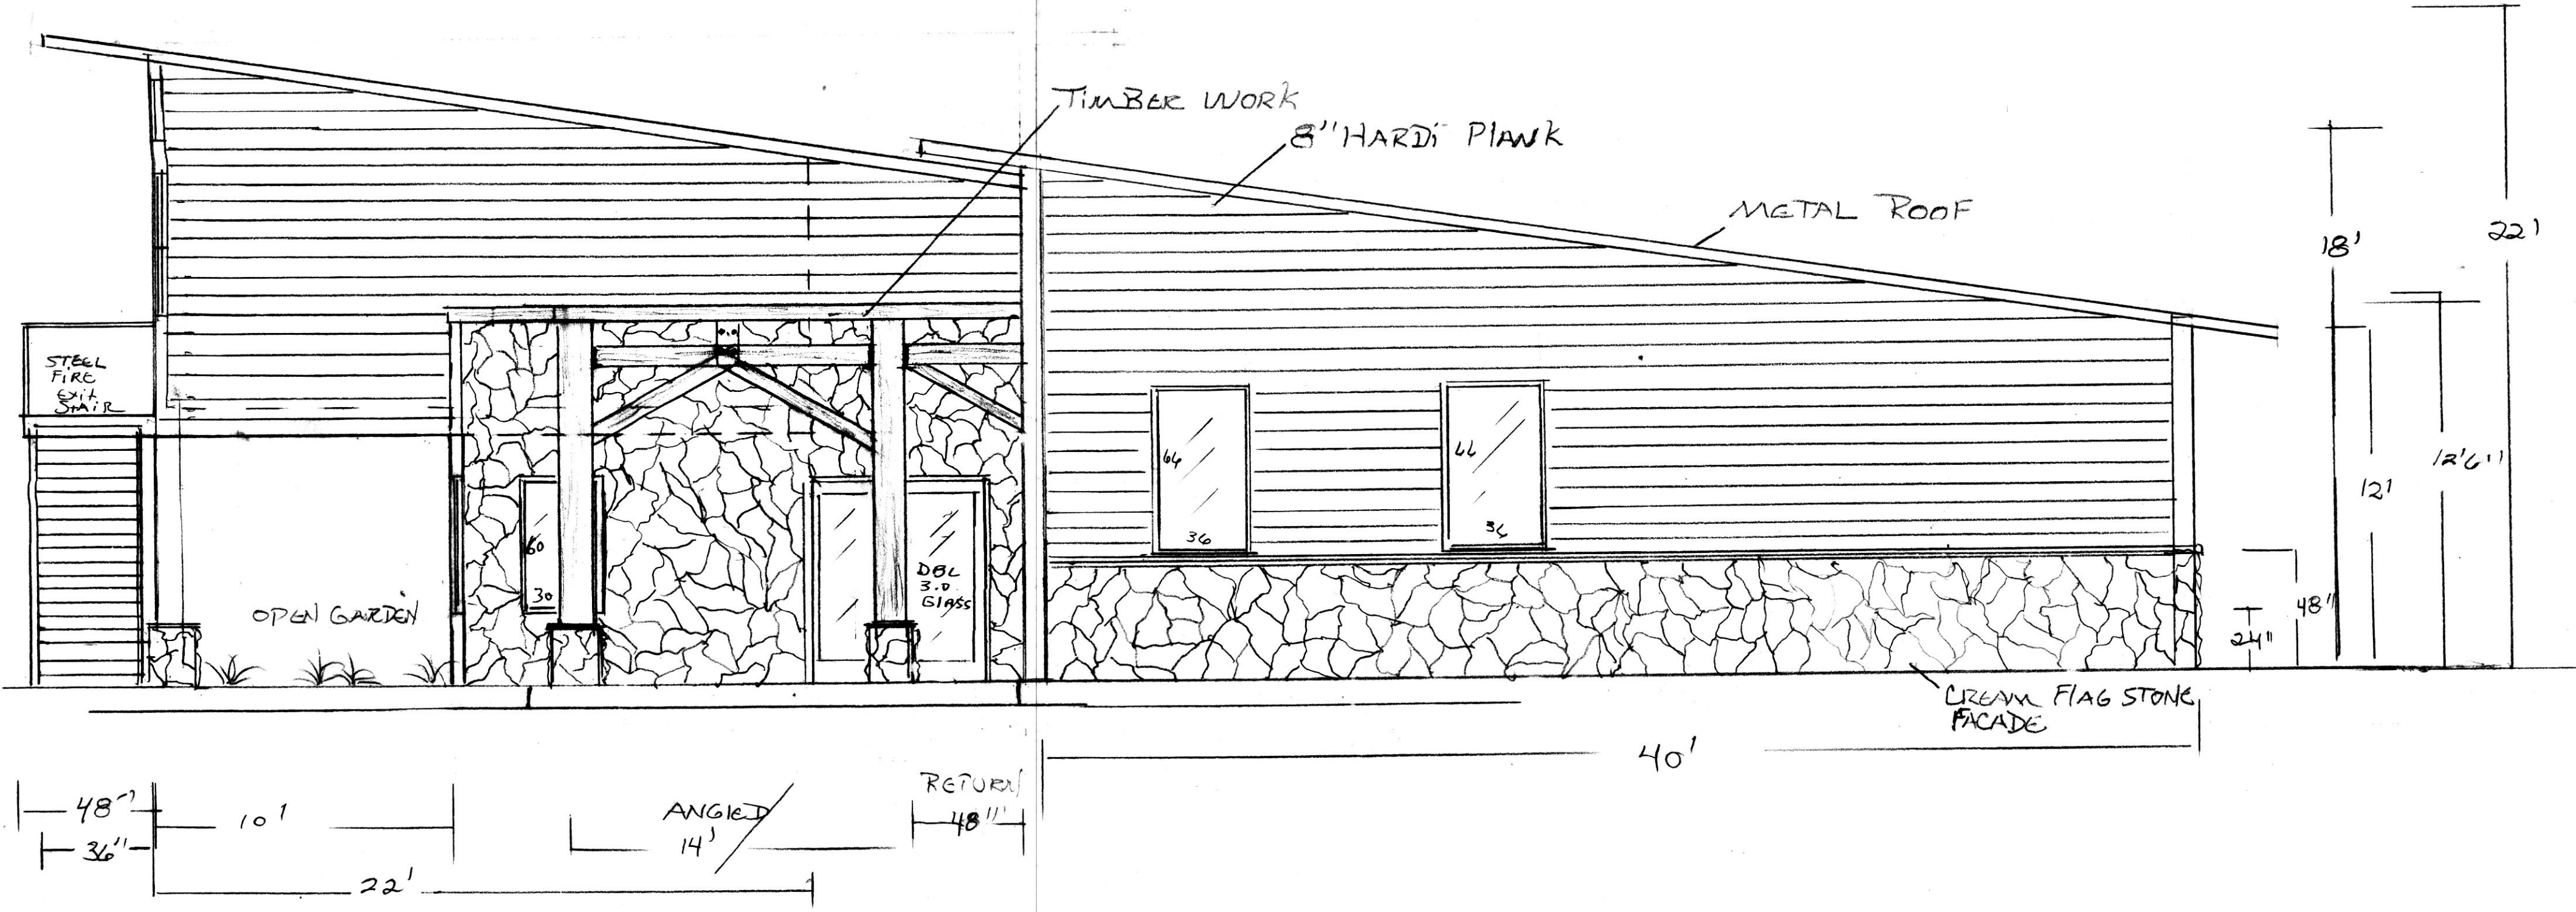

WEST ELEVATION  
SCALE 1/4" = 1'0"

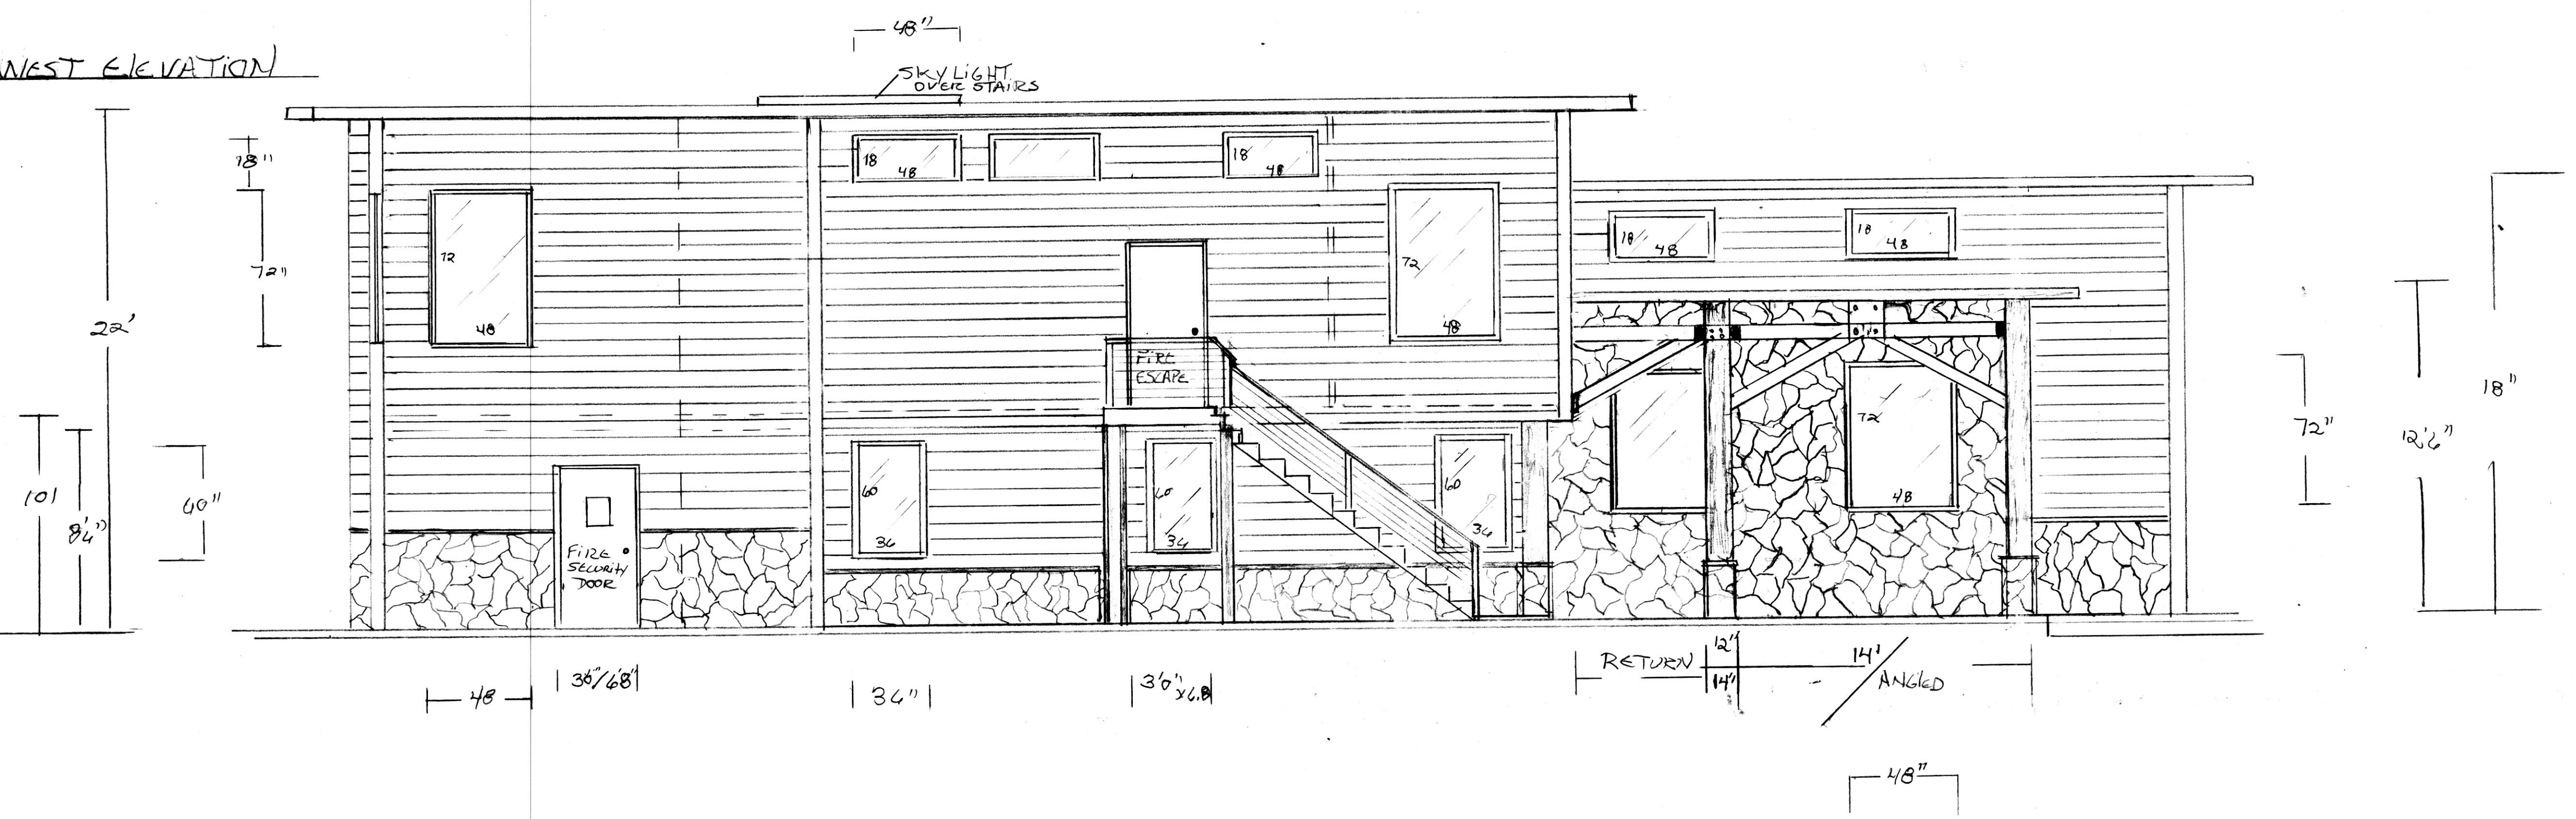

SPLEENWOOD COMMUNITY LIBRARY  
 ELEVATIONS  
 SCALE 1/4" = 1'0"

**DLC INTERIORS INC.**  
 1114 Florida Avenue  
 West Palm Beach, Florida 33401  
 Phone# 561-309-7270 Fax# 561-659-0189  
 Email: dlcinteriors@earthlink.net



Date	
Scale	
Drawn	
Job	
Sheet	
Of	Sheets

REVISIONS	BY

SPILWOOD Community LIBRARY  
 ELEVATIONS SCALE 1/4" = 1'-0"

**DLC INTERIORS Inc.**  
 1114 Florida Avenue  
 West Palm Beach, Florida 33401  
 Phone# 561-309-7270 Fax# 561-659-0189  
 EMAIL: dlcinteriors@earthlink.net

Date
Scale
Drawn
Job
Sheet
Of Sheets

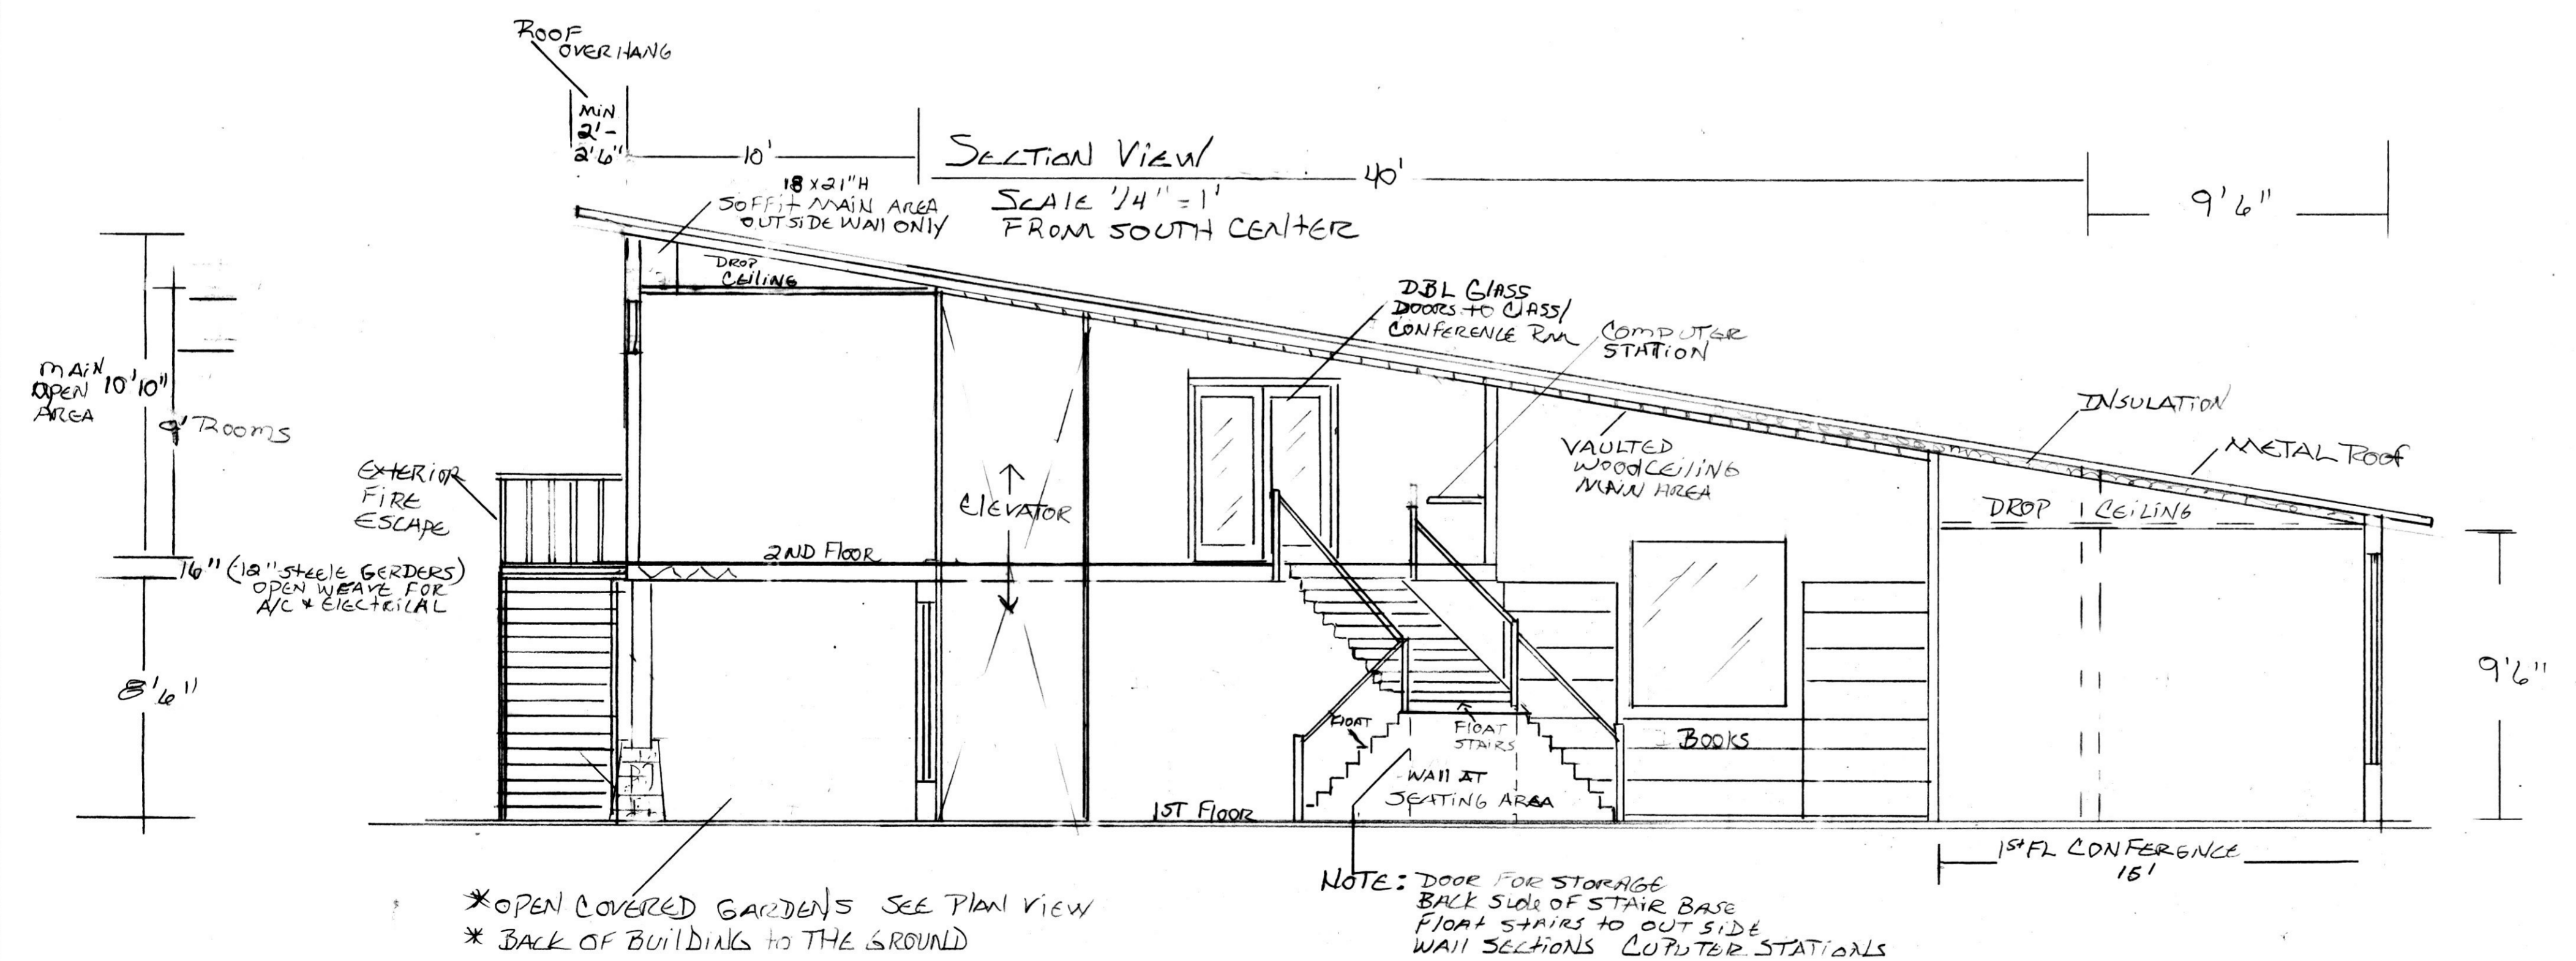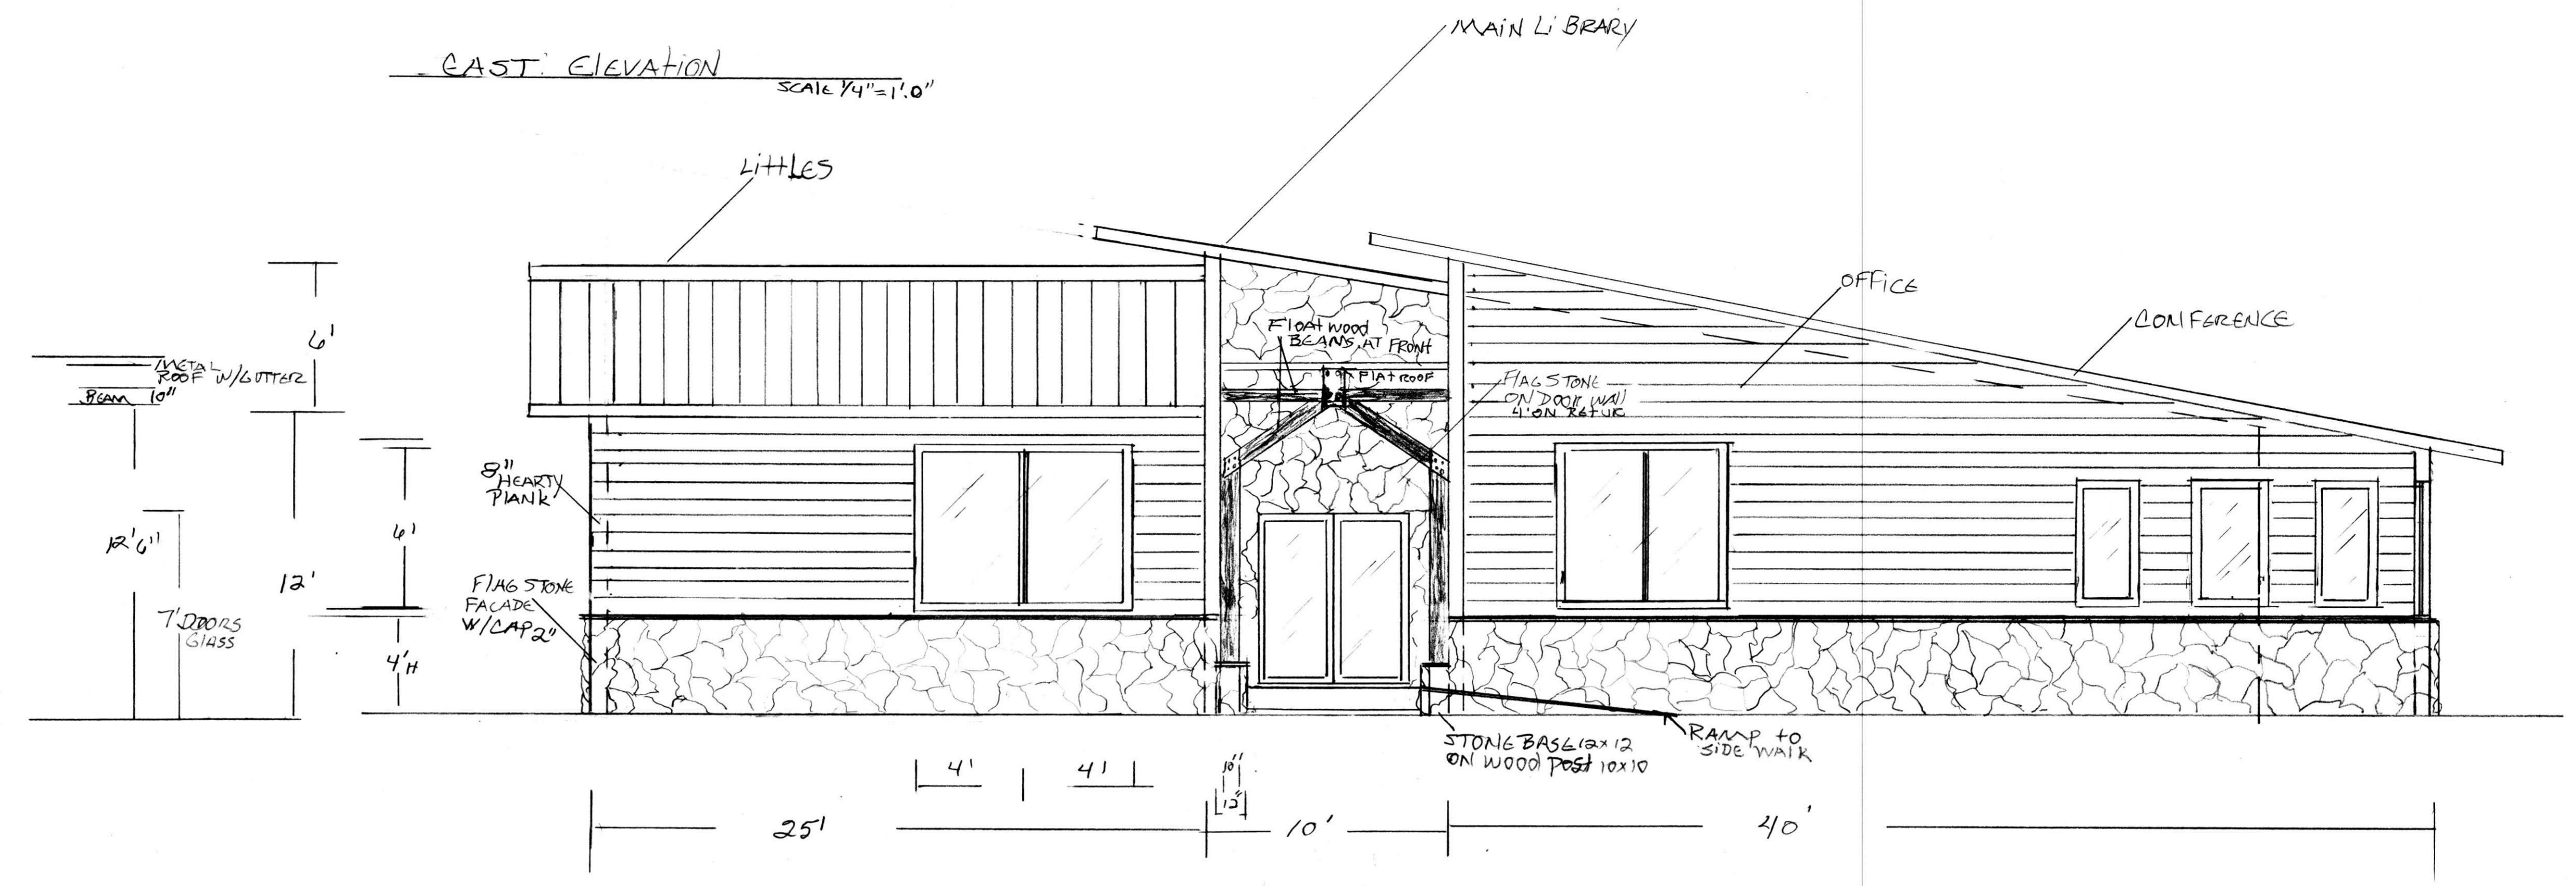

\* OPEN COVERED GARDENS SEE PLAN VIEW  
 \* BACK OF BUILDING TO THE GROUND


NOTE: DOOR FOR STORAGE  
 BACK SIDE OF STAIR BASE  
 FLOOR STAIRS TO OUTSIDE  
 WALL SECTIONS COMPUTER STATIONS

REVISIONS	BY


**DLC INTERIORS Inc.**  
 1114 Florida Avenue  
 West Palm Beach, Florida 33401  
 Phone# 561-309-7270 Fax# 561-659-0189  
 Email: darcwp@bellsouth.net

DRAWN
CHECKED
DATE
SCALE
JOB NO.
SHEET

OF SHEETS

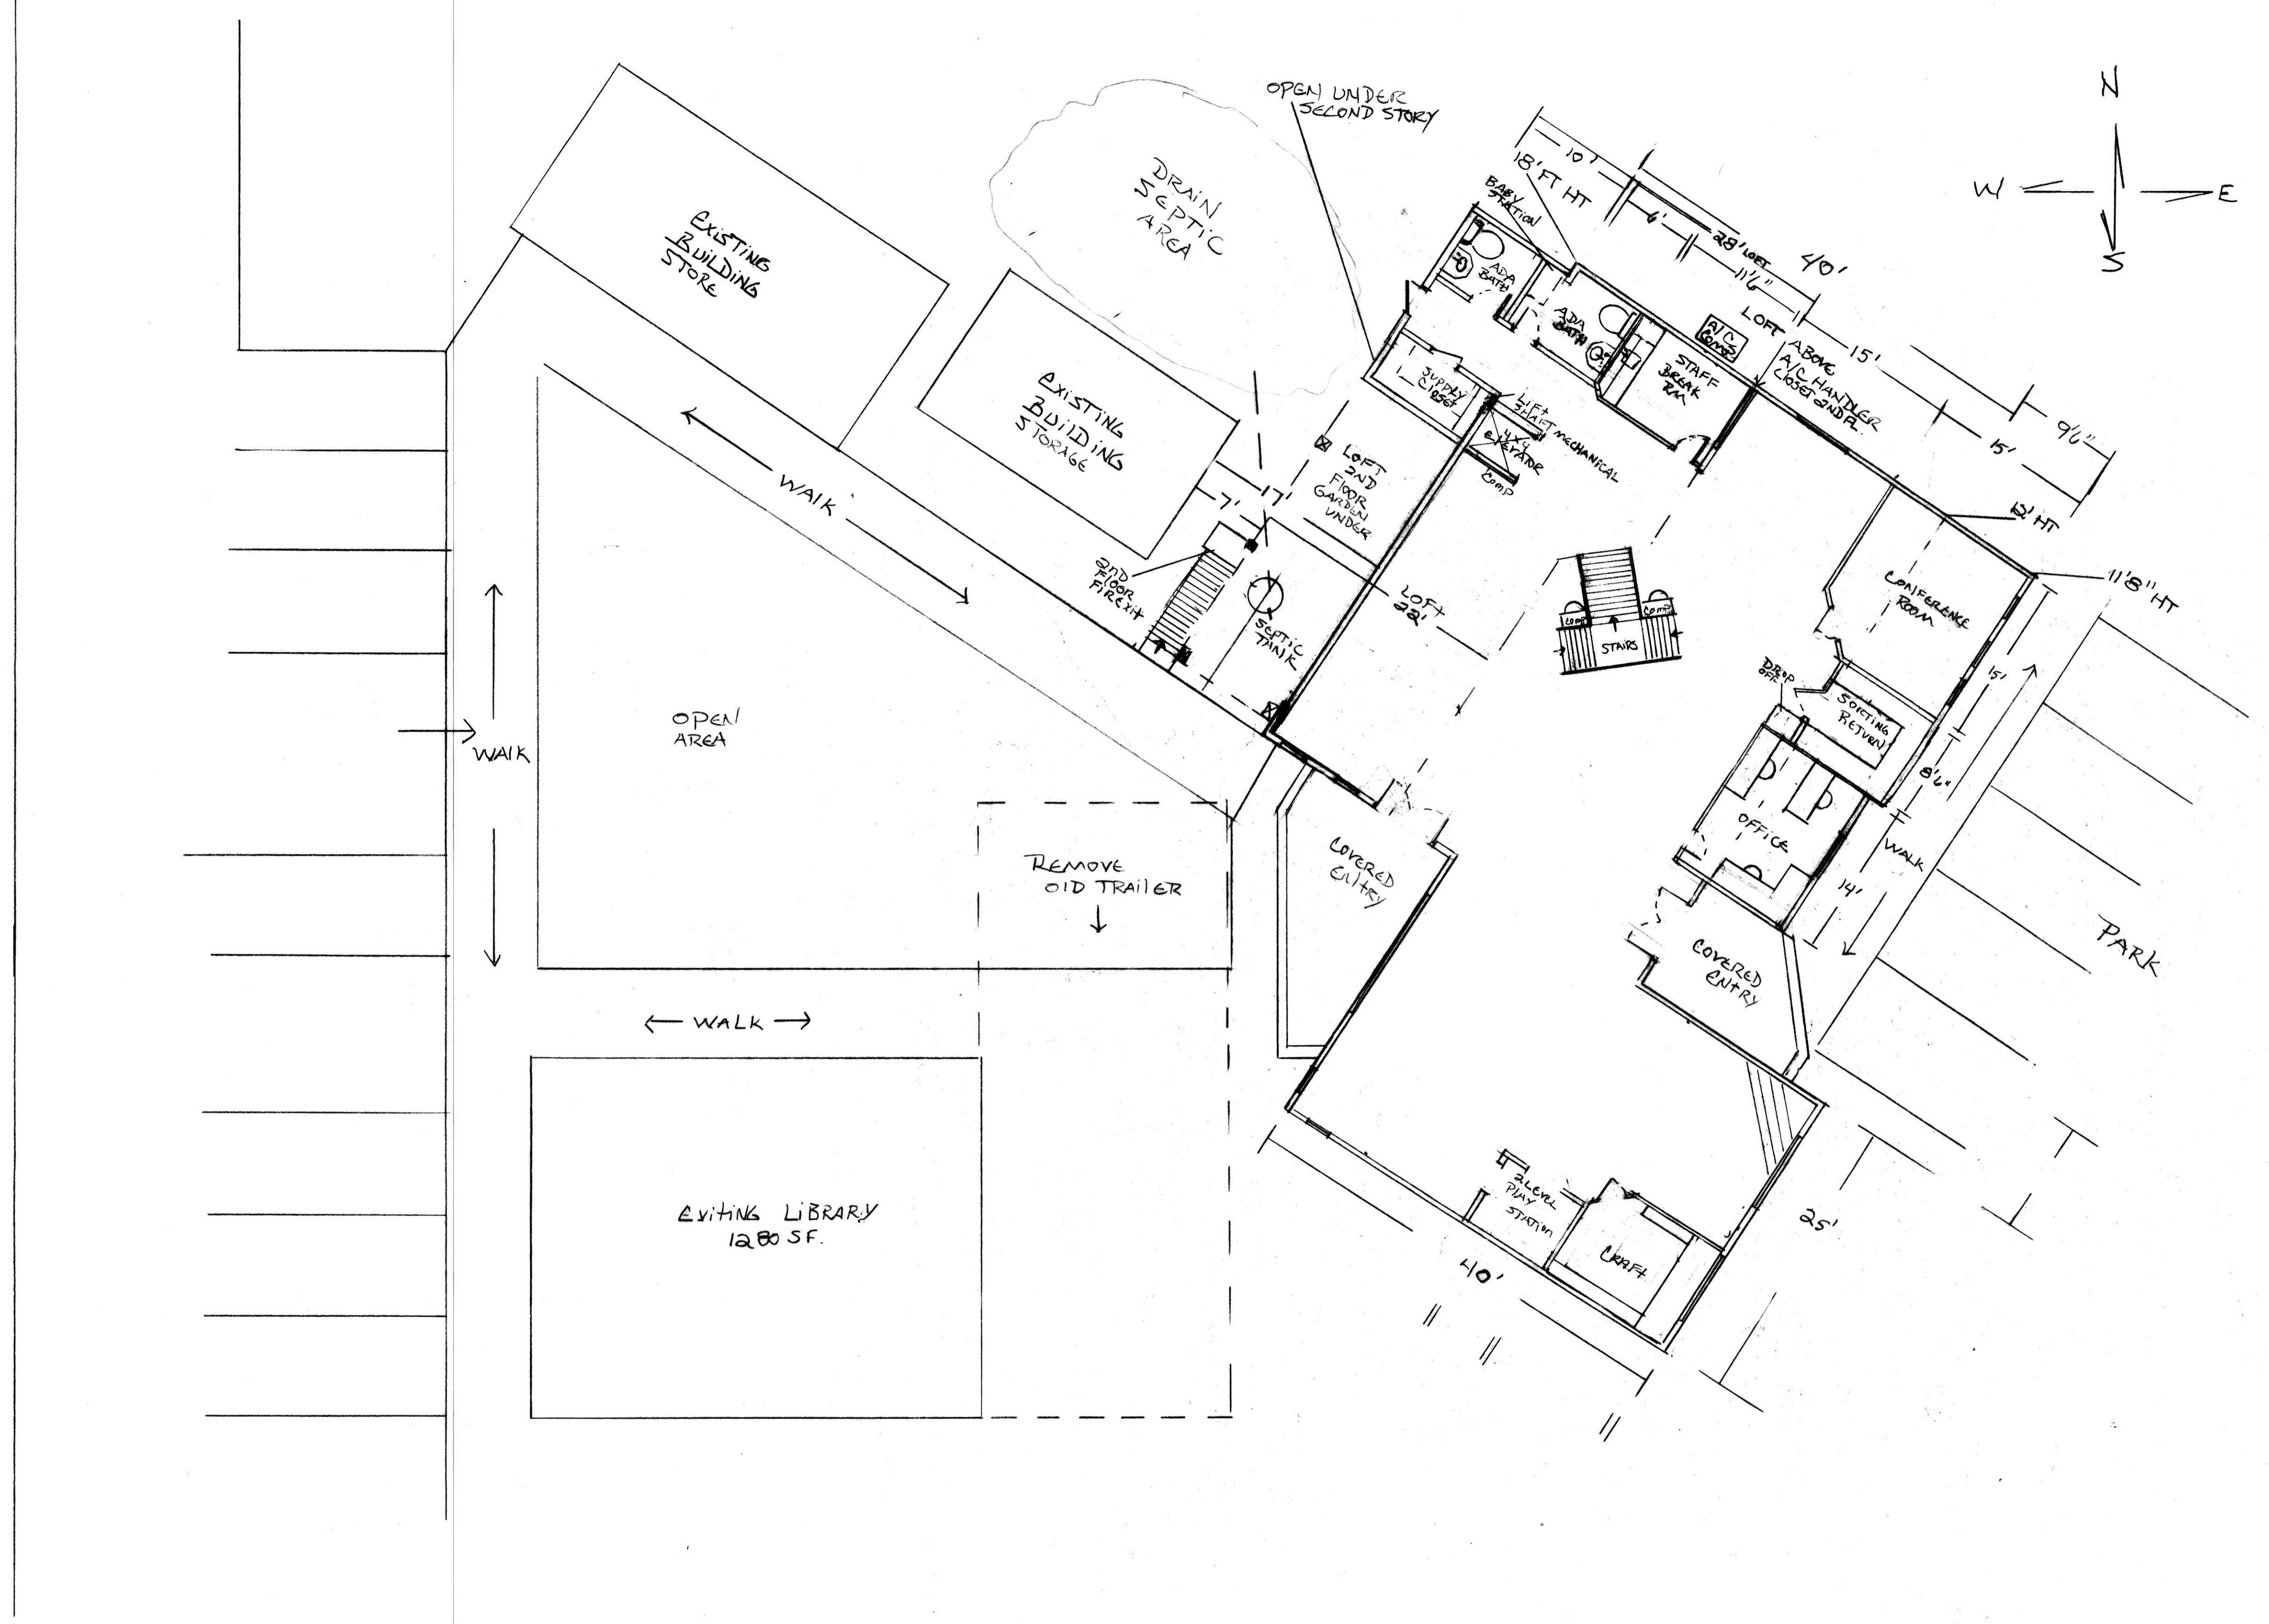

SPRUCEWOOD COMMUNITY LIBRARY  
 SITE PLAN SCALE 1/8"=1' INTERIOR PLAN 1/8"=1'

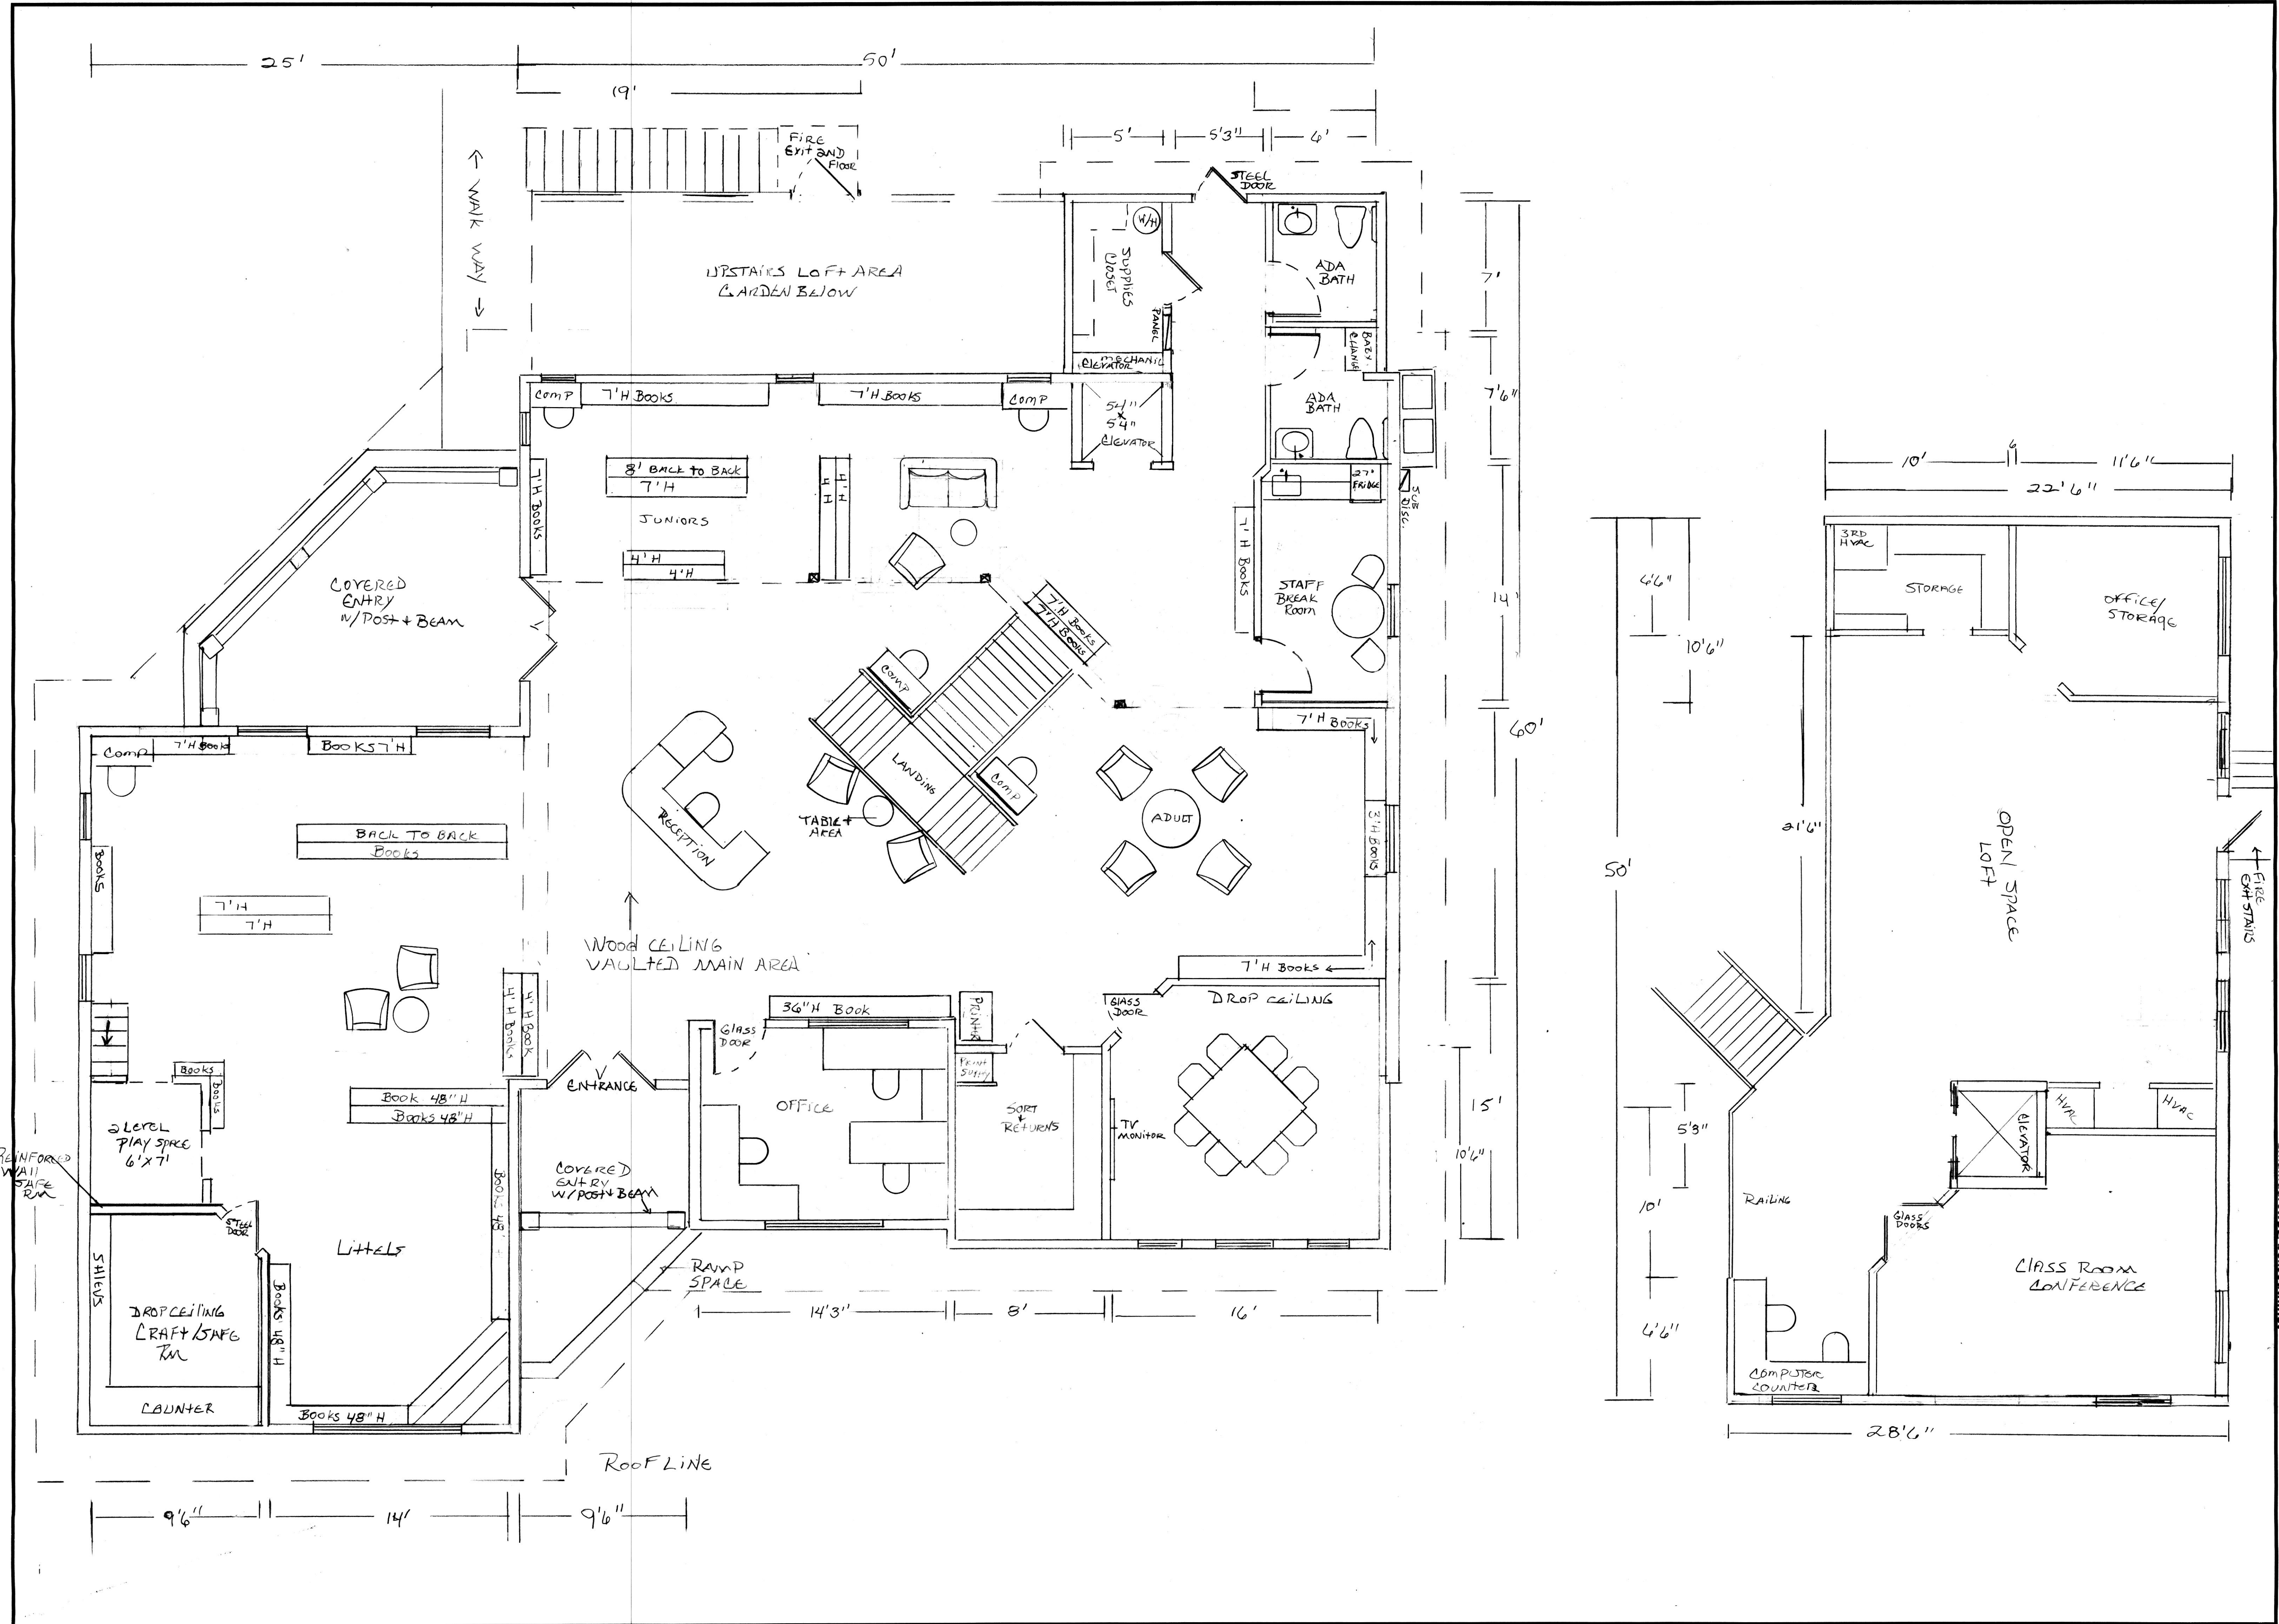

REVISIONS	BY

SPICE WOOD COMMUNITY LIBRARY  
 INTERIOR FLOOR PLAN  
 SCALE 1/4" = 1'0"

**DLC INTERIORS Inc.**  
 1114 Florida Avenue  
 West Palm Beach, Florida 33401  
 Phone # 561-309-7270 Fax# 561-659-0189  
 Email: dlc@dcwp.com

Date	
Scale	
Drawn	
Job	
Sheet	
Of	Sheets